


# SEC.-36 BLK.-A2

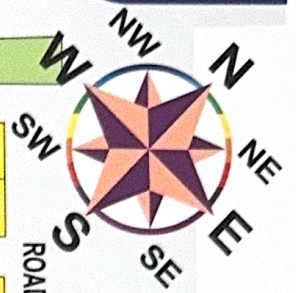

## POCKET A-1

ROAD 30.0 M. WIDE

ROAD 9.0 M. WIDE

ROAD 9.0 M. WIDE

ROAD 9.0 M. WIDE

ROAD 9.0 M. WIDE

ROAD 12.0 M. WIDE

ROAD 12.0 M. WIDE

ROAD 9.0 M. WIDE

ROAD 9.0 M. WIDE

ROAD 9.0 M. WIDE

ROAD 9.0 M. WIDE

ROAD 12.0 M. WIDE


ROAD 9.0 M. WIDE

ROAD 9.0 M. WIDE

ROAD 12.0 M. WIDE

ROAD 24.0 M. WIDE

ROAD 24.0 M. WIDE

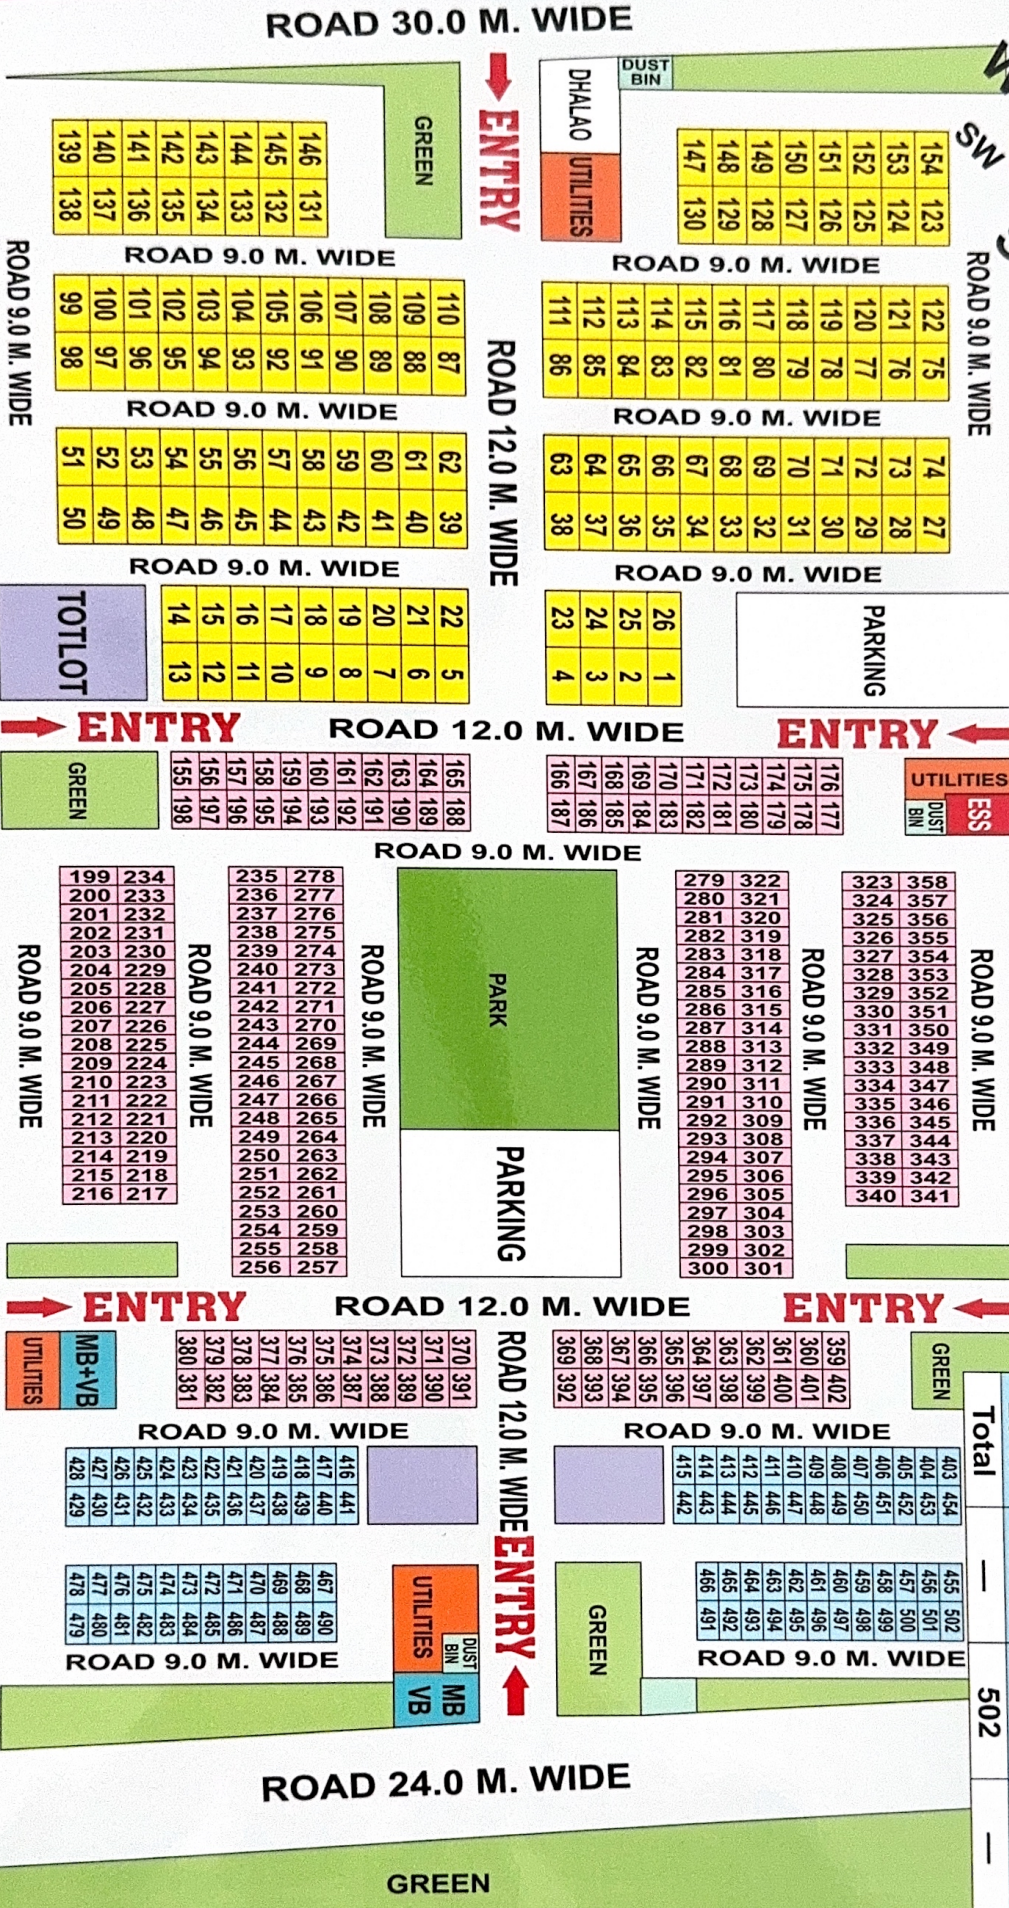

## Detail of Plots

| Plot Area<br>in Sq.M. | Size of<br>Plot in Mtr. | No.'s of<br>Plot | Numbering<br>of Plots |
|-----------------------|-------------------------|------------------|-----------------------|
| 60.00                 | 5X12                    | 154              | 1-154                 |
| 32.00                 | 4X8                     | 248              | 155-402               |
| 26.00                 | 3.25X8                  | 100              | 403-502               |
| Total                 | —                       | 502              | —                     |

COMMUNITY  
FACILITY

COMMUNITY  
FACILITY

COMMERCIAL

COMMUNITY FACILITY

GREEN